


Proposed Improvements





Fiske Boulevard (S.R. 519) Intersection Improvements At Levitt Parkway/Lakemoor Boulevard

Financial Project Identification (FPID) No.: 450417-1

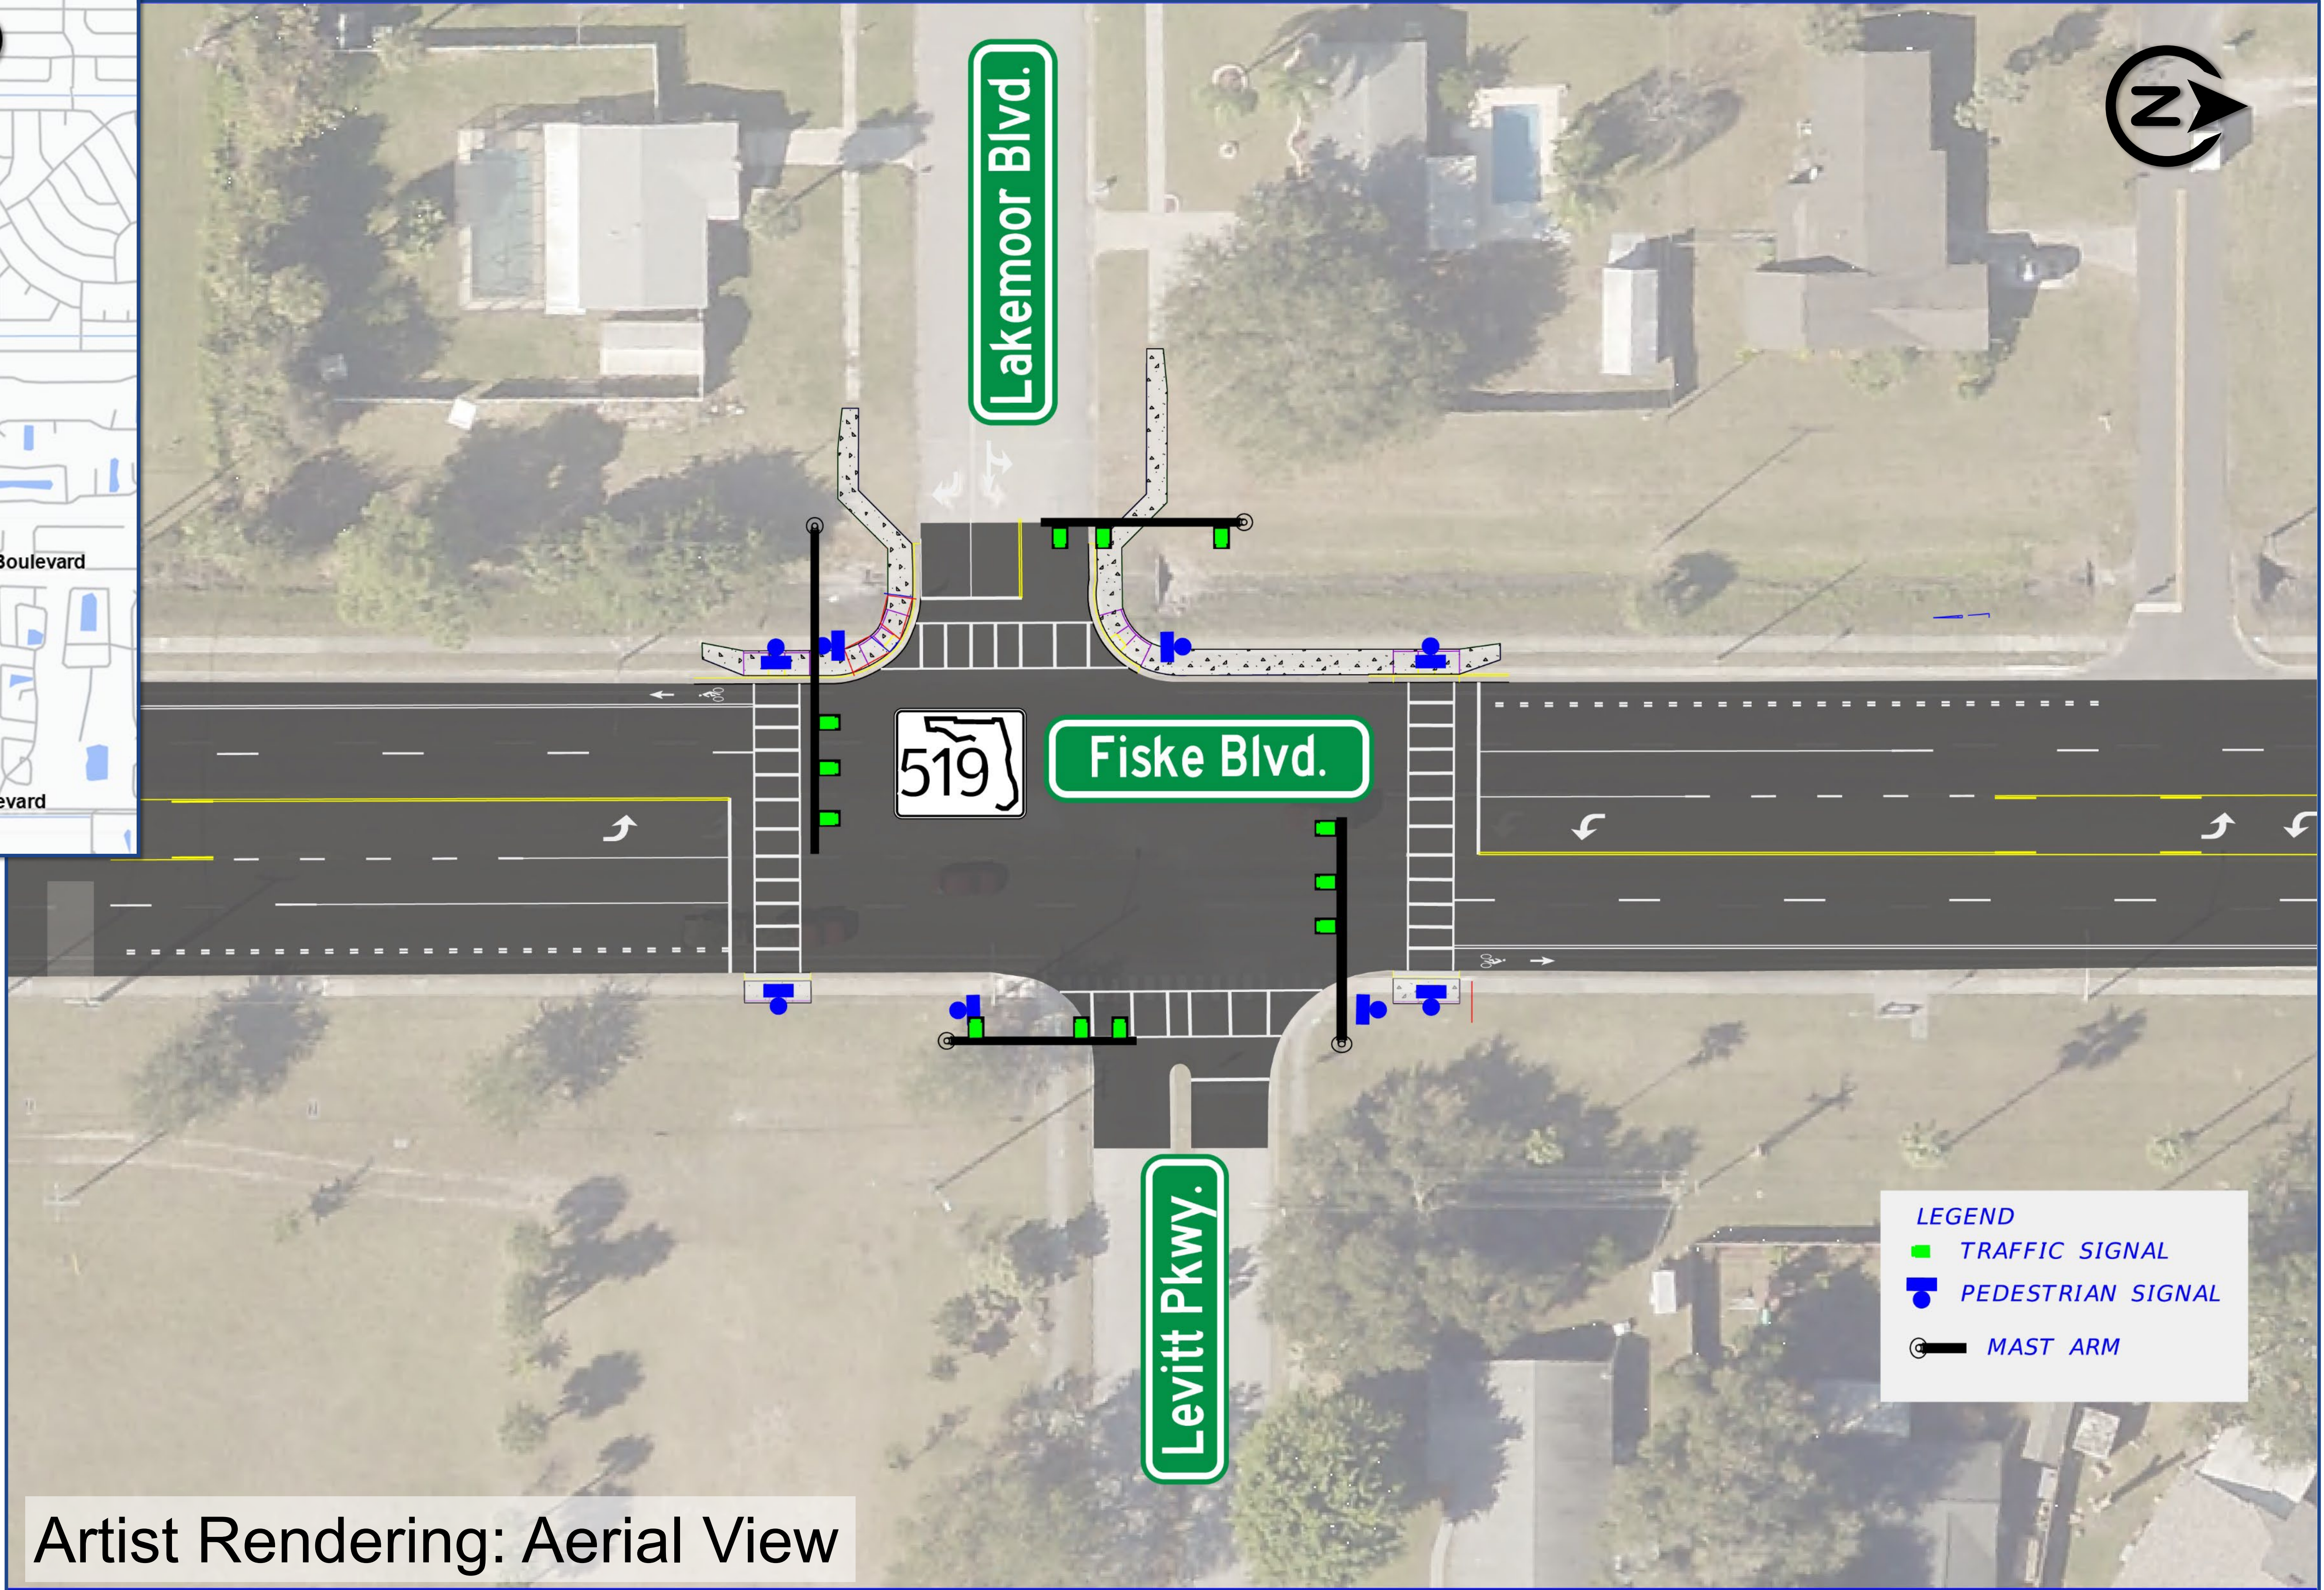

Proposed Improvements

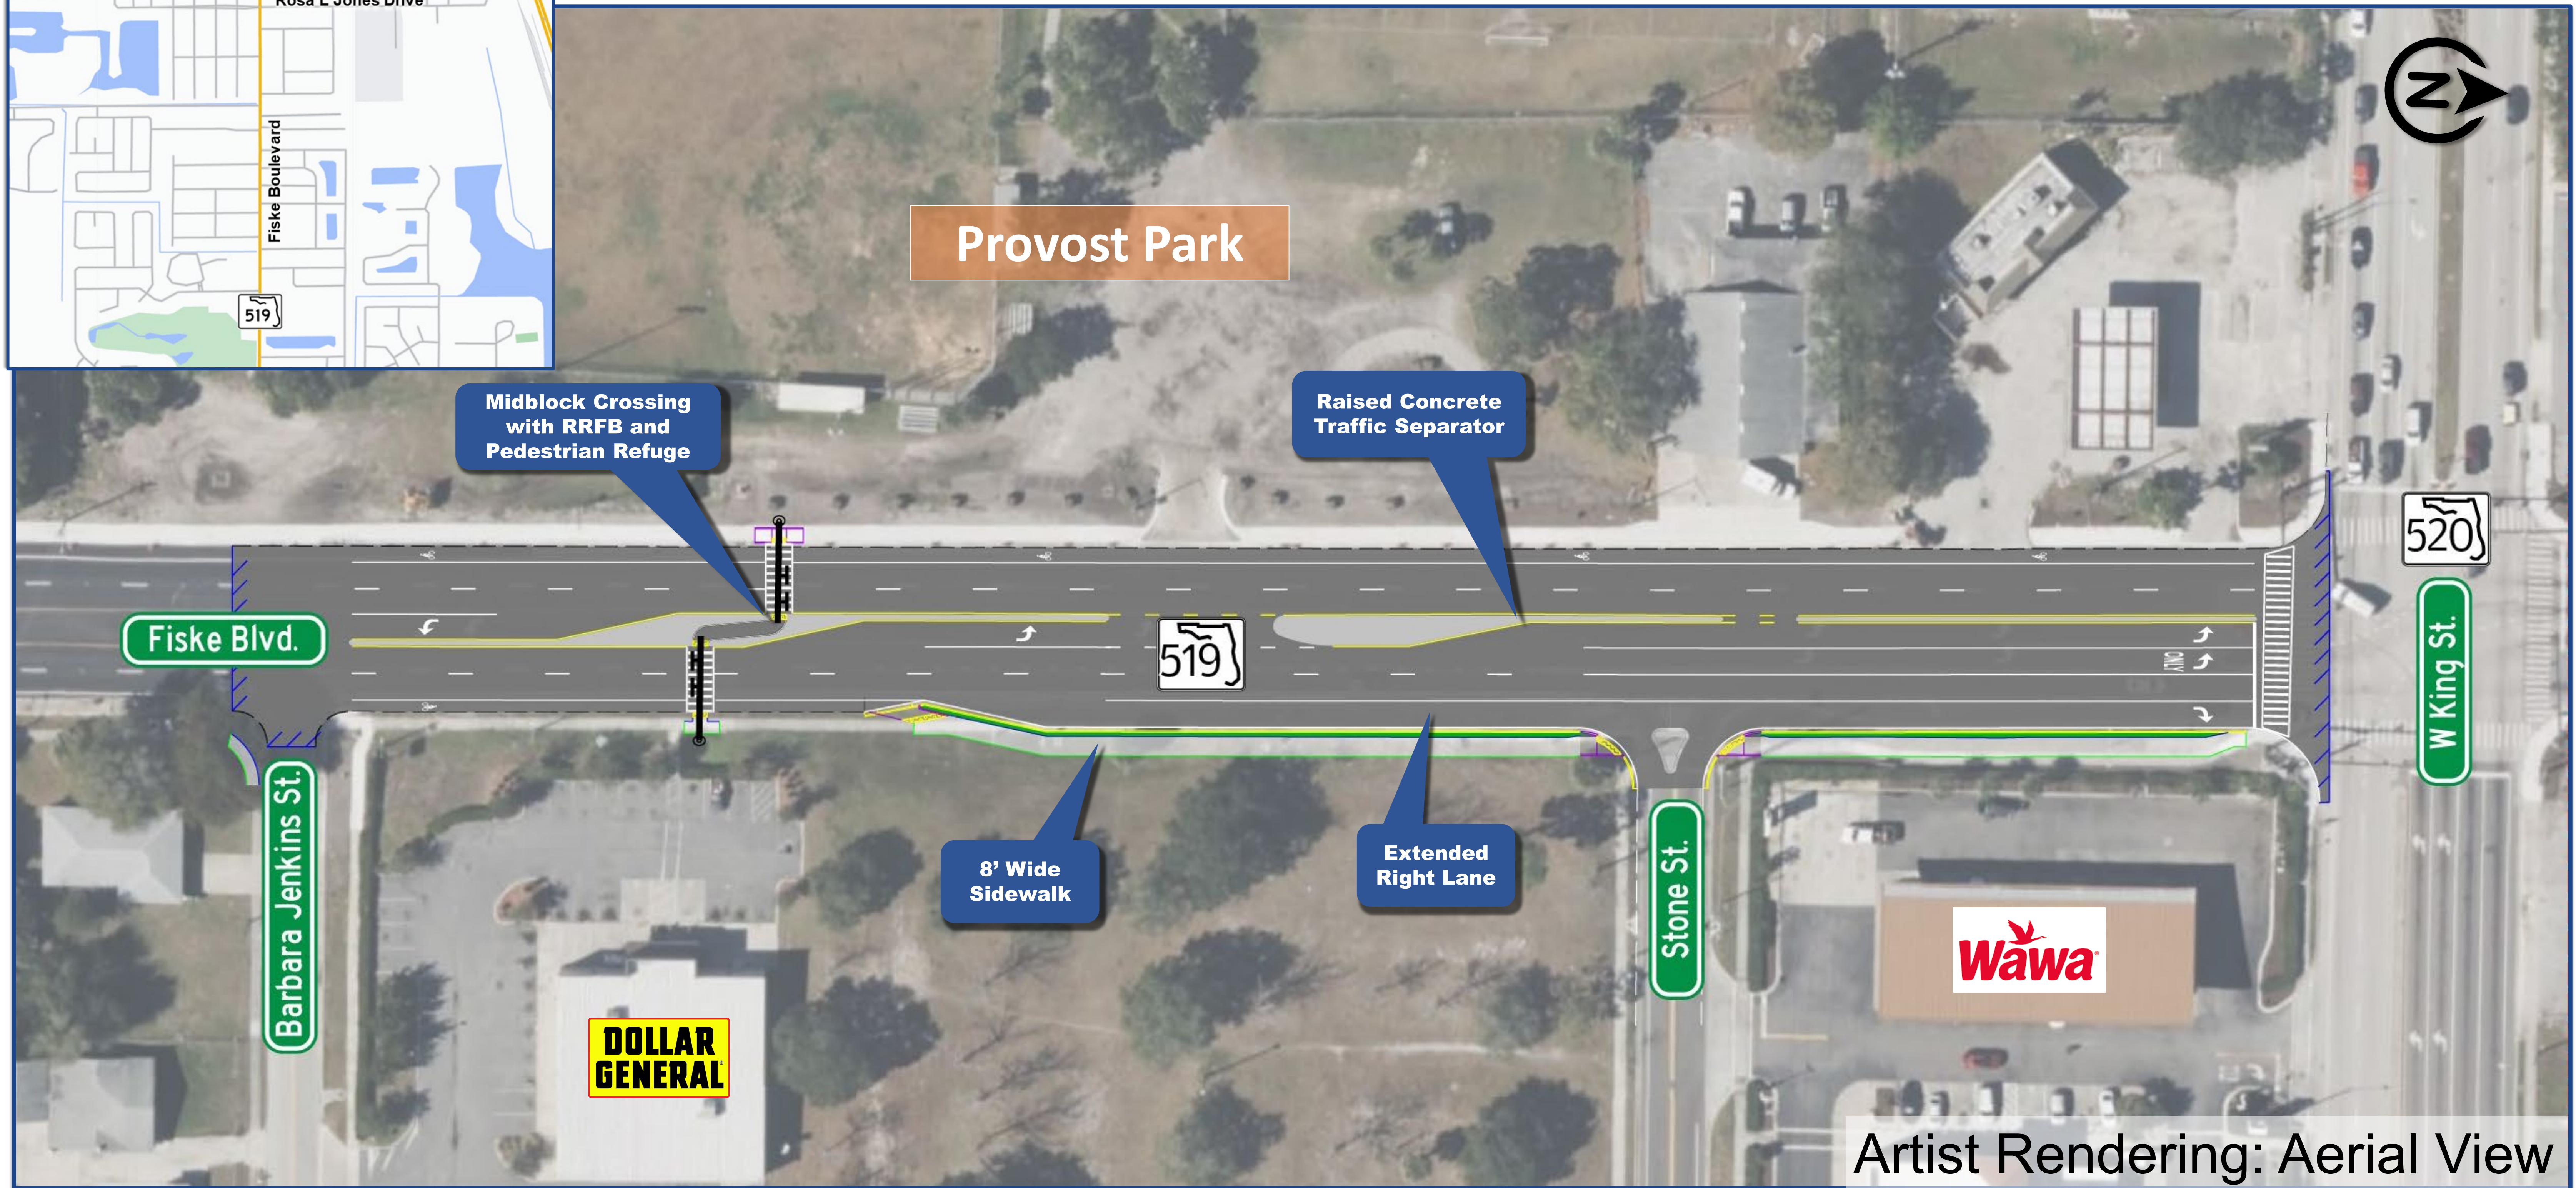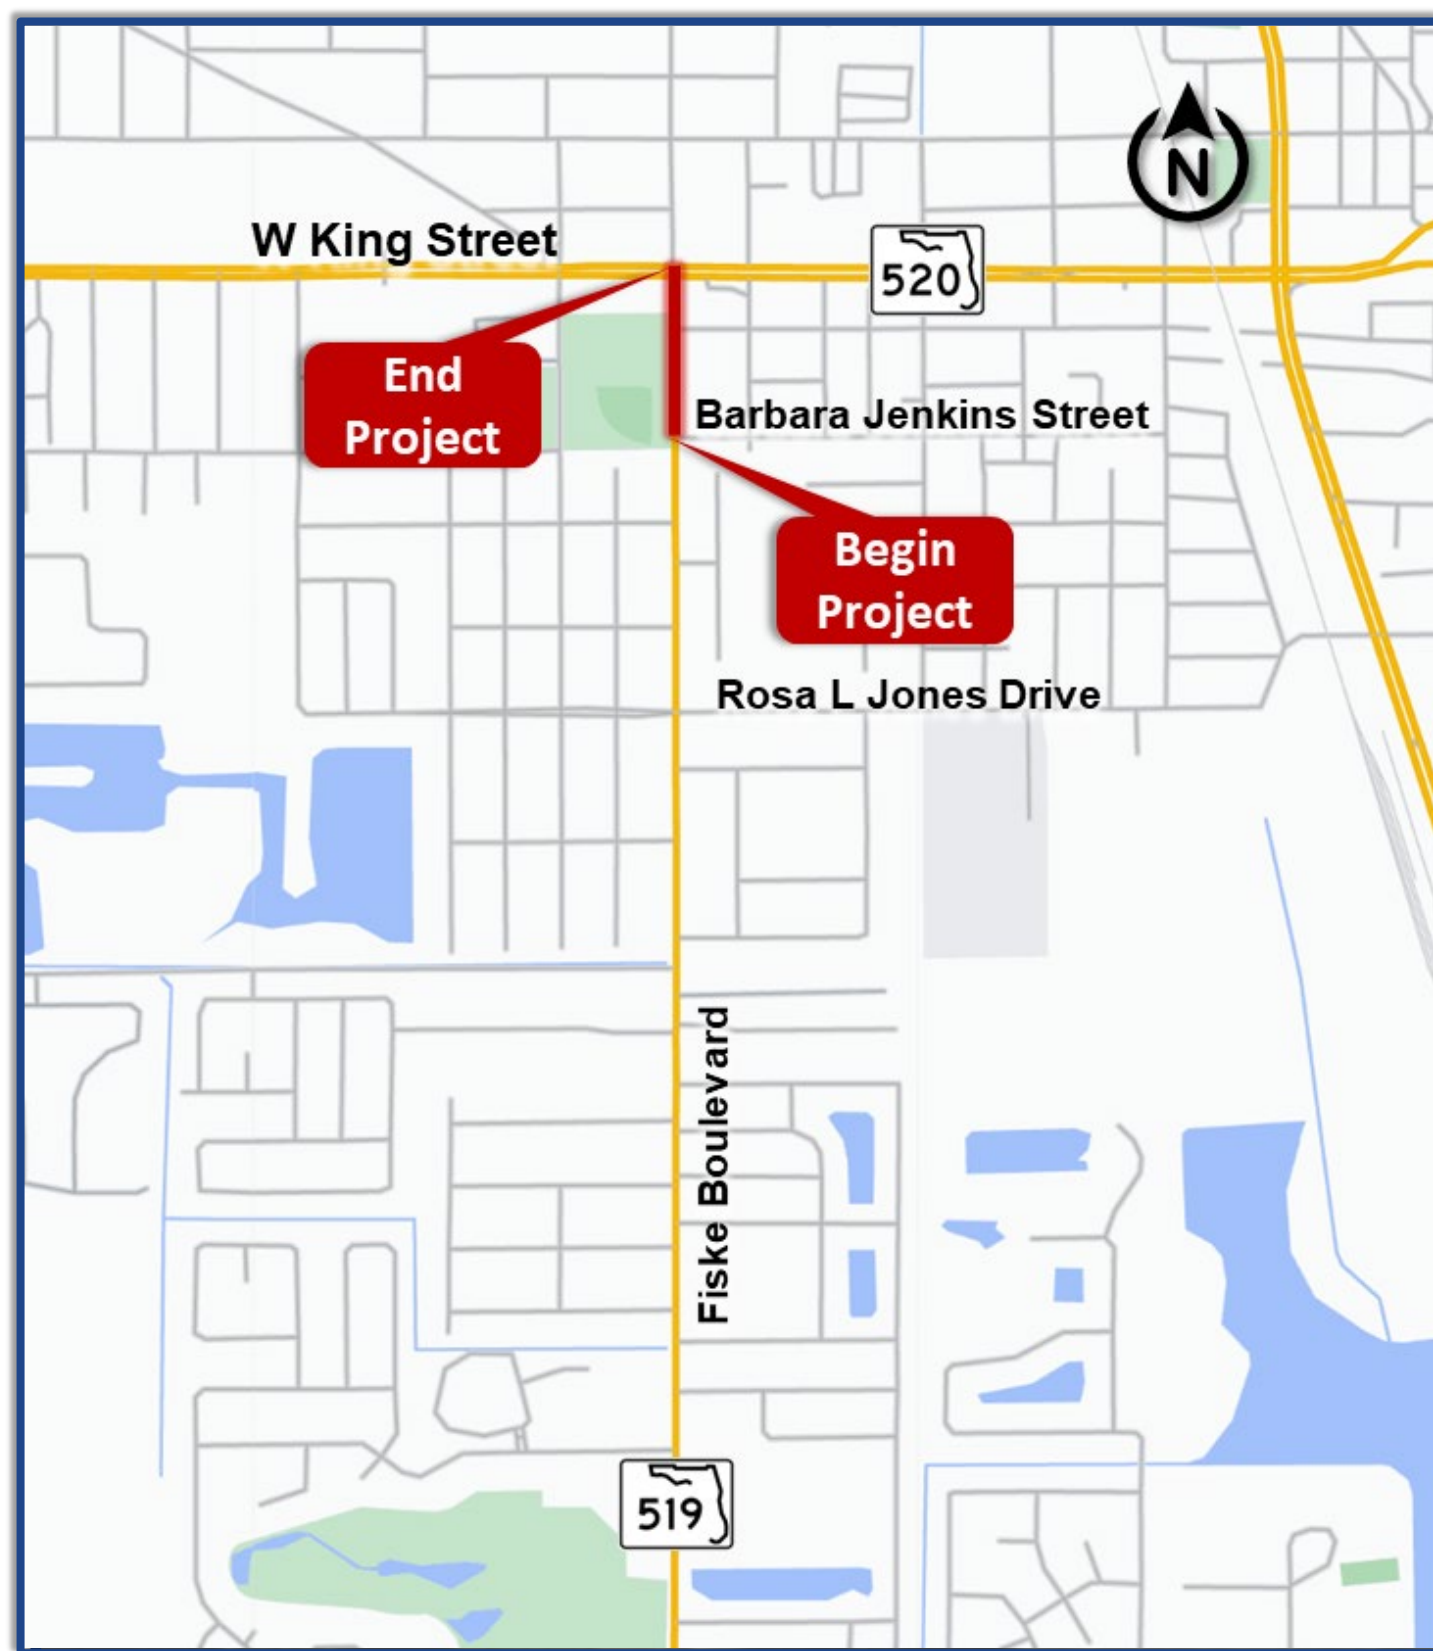

Artist Rendering: Aerial View

**Fiske Boulevard (S.R. 519)
Safety Improvements
From Barbara Jenkins Street to King Street (S.R. 520)**

Financial Project Identification (FPID) No.: 451310-1



Proposed Midblock Crossing with Overhead RRFB

Artist Rendering



Fiske Boulevard (S.R. 519)
Safety Improvements
From Barbara Jenkins Street to King Street (S.R. 520)

Financial Project Identification (FPID) No.: 451310-1

