


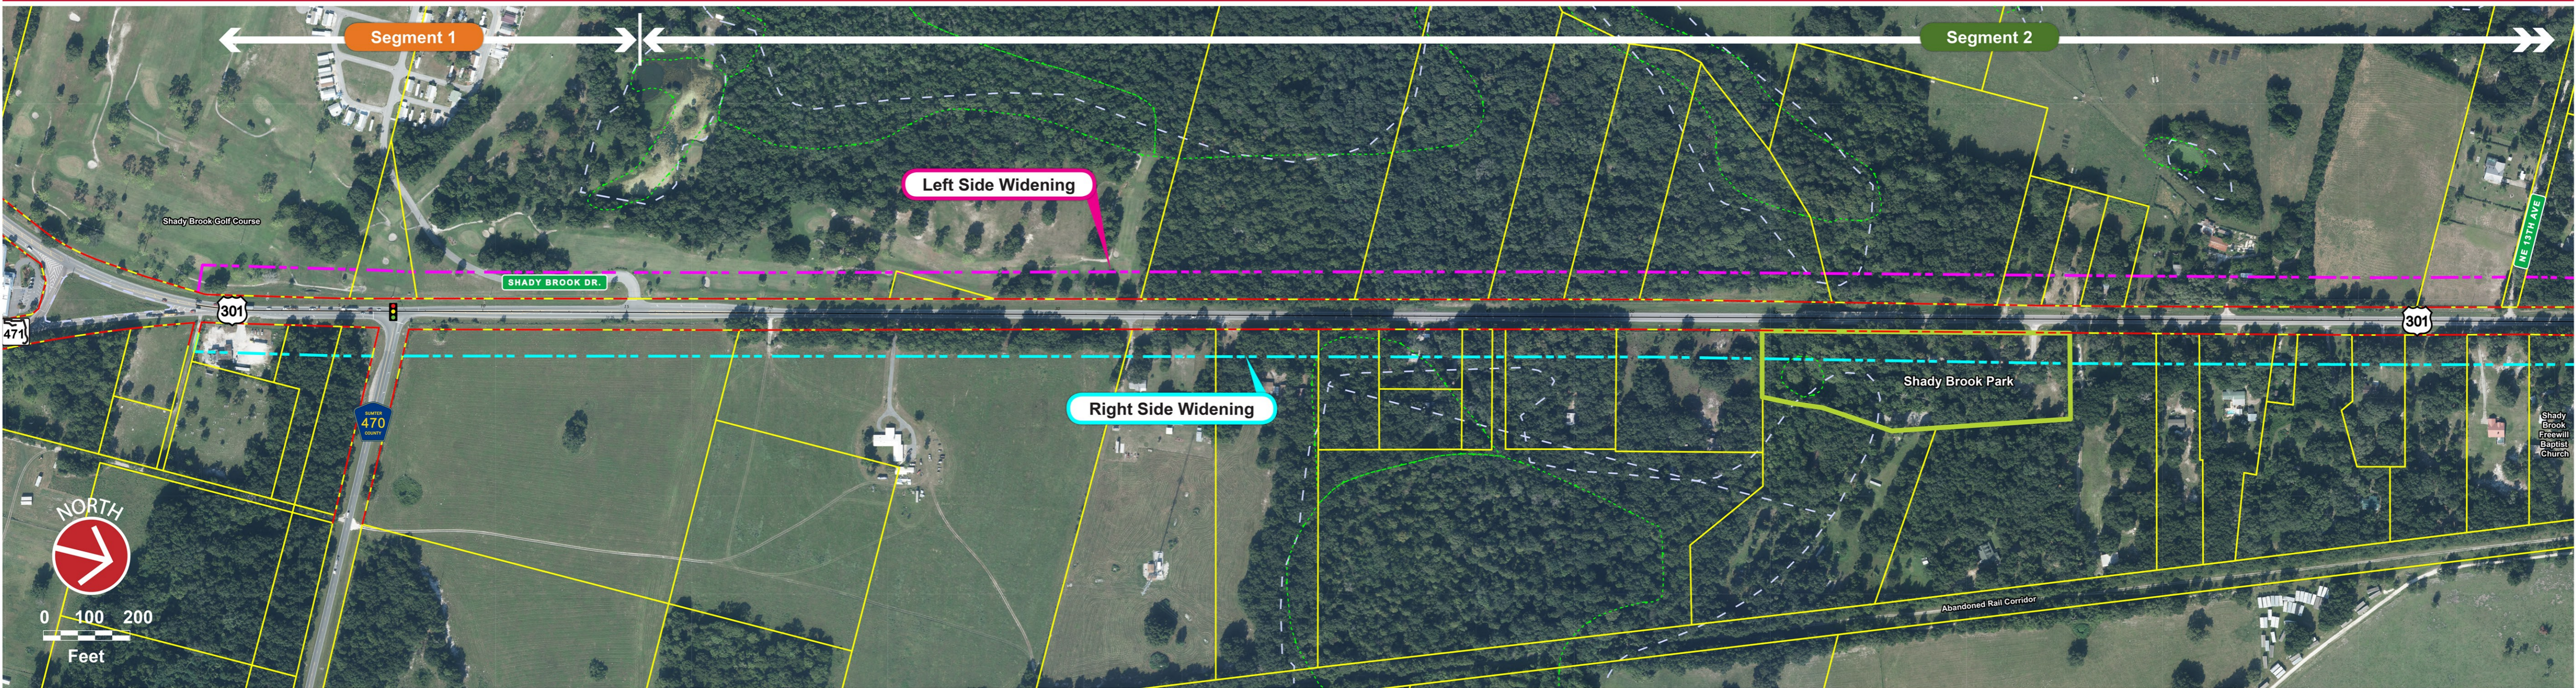

Preliminary Widening Comparison - Board 1




LEGEND	
	Existing Right-of-Way Line
	Potential Right Side Widening Right-of-Way Limit
	Potential Left Side Widening Right-of-Way Limit
	Floodplain Boundary
	Parcel Lines
	Wetlands Boundary
	Segment Boundary
	Existing Traffic Signal

NOTES

All right-of-way needs are preliminary and are subject to change. Right-of-way needed for stormwater ponds and drainage has yet to be determined and is not shown.



Preliminary Widening Comparison - Board 2

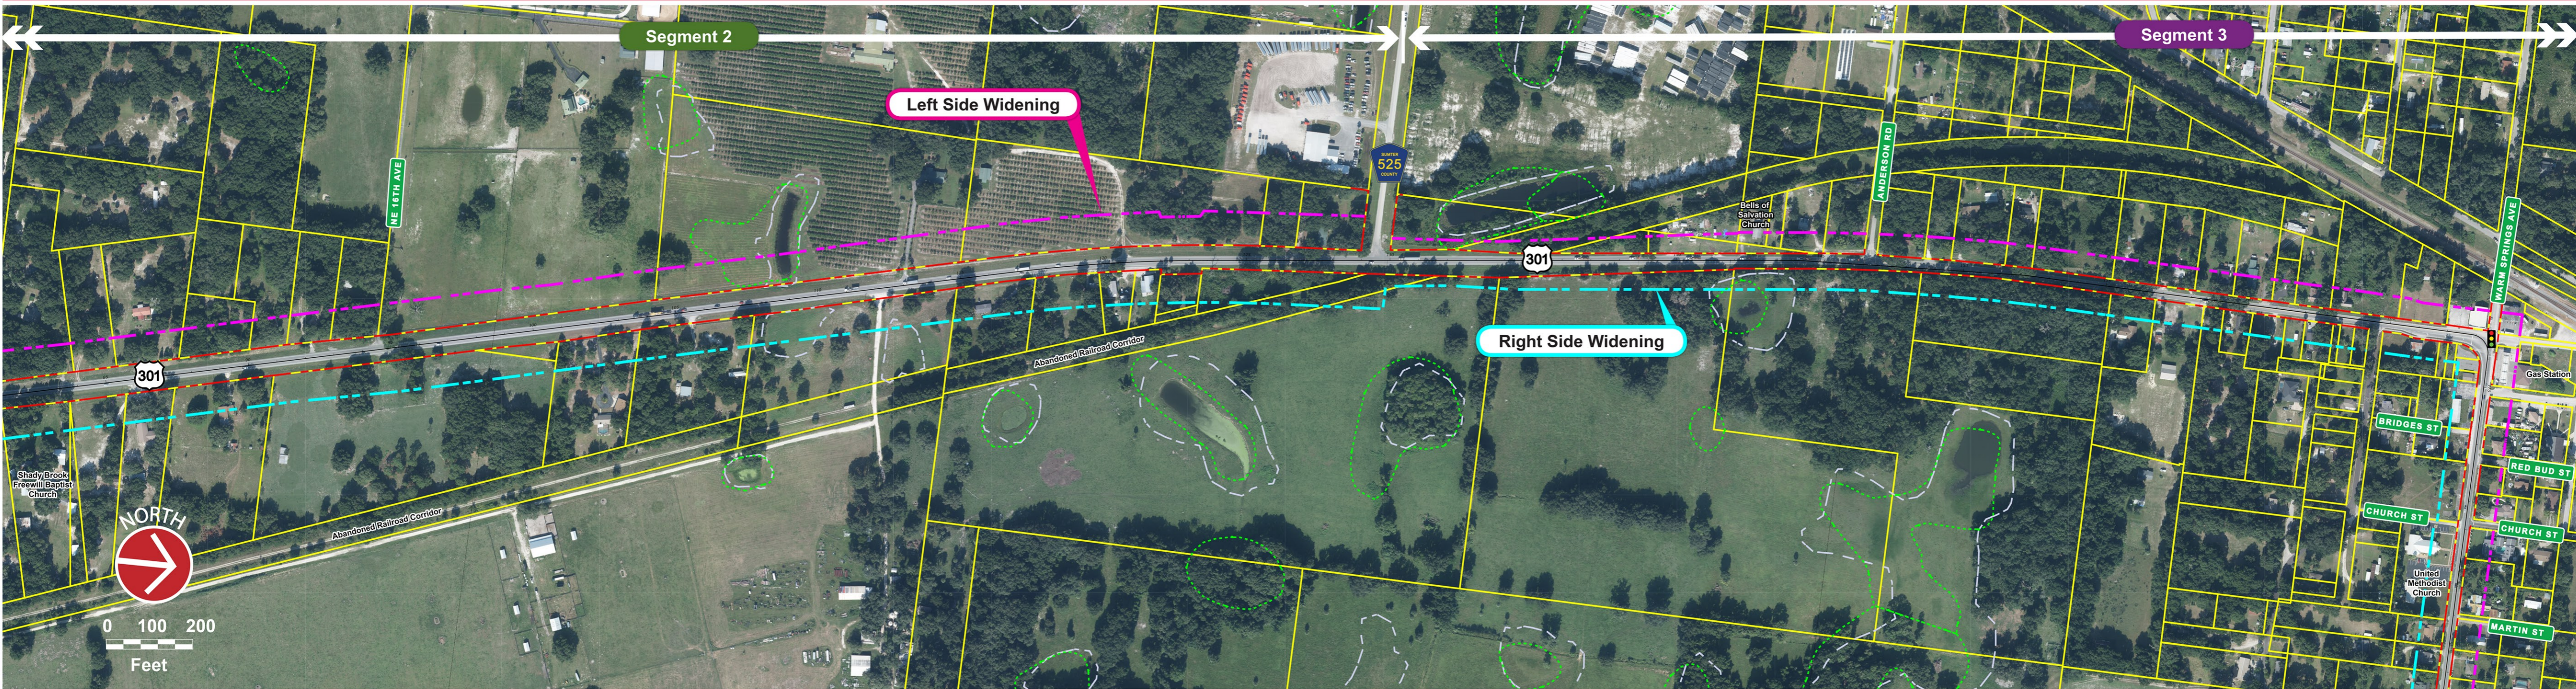

LEGEND


- - - - Existing Right-of-Way Line
- - - - Potential Right Side Widening Right-of-Way Limit
- - - - Potential Left Side Widening Right-of-Way Limit
- - - - Floodplain Boundary
- - - - Parcel Lines
- - - - Wetlands Boundary
- ← → Segment Boundary
- Existing Traffic Signal

NOTES

All right-of-way needs are preliminary and are subject to change. Right-of-way needed for stormwater ponds and drainage has yet to be determined and is not shown.



Preliminary Widening Comparison - Board 3

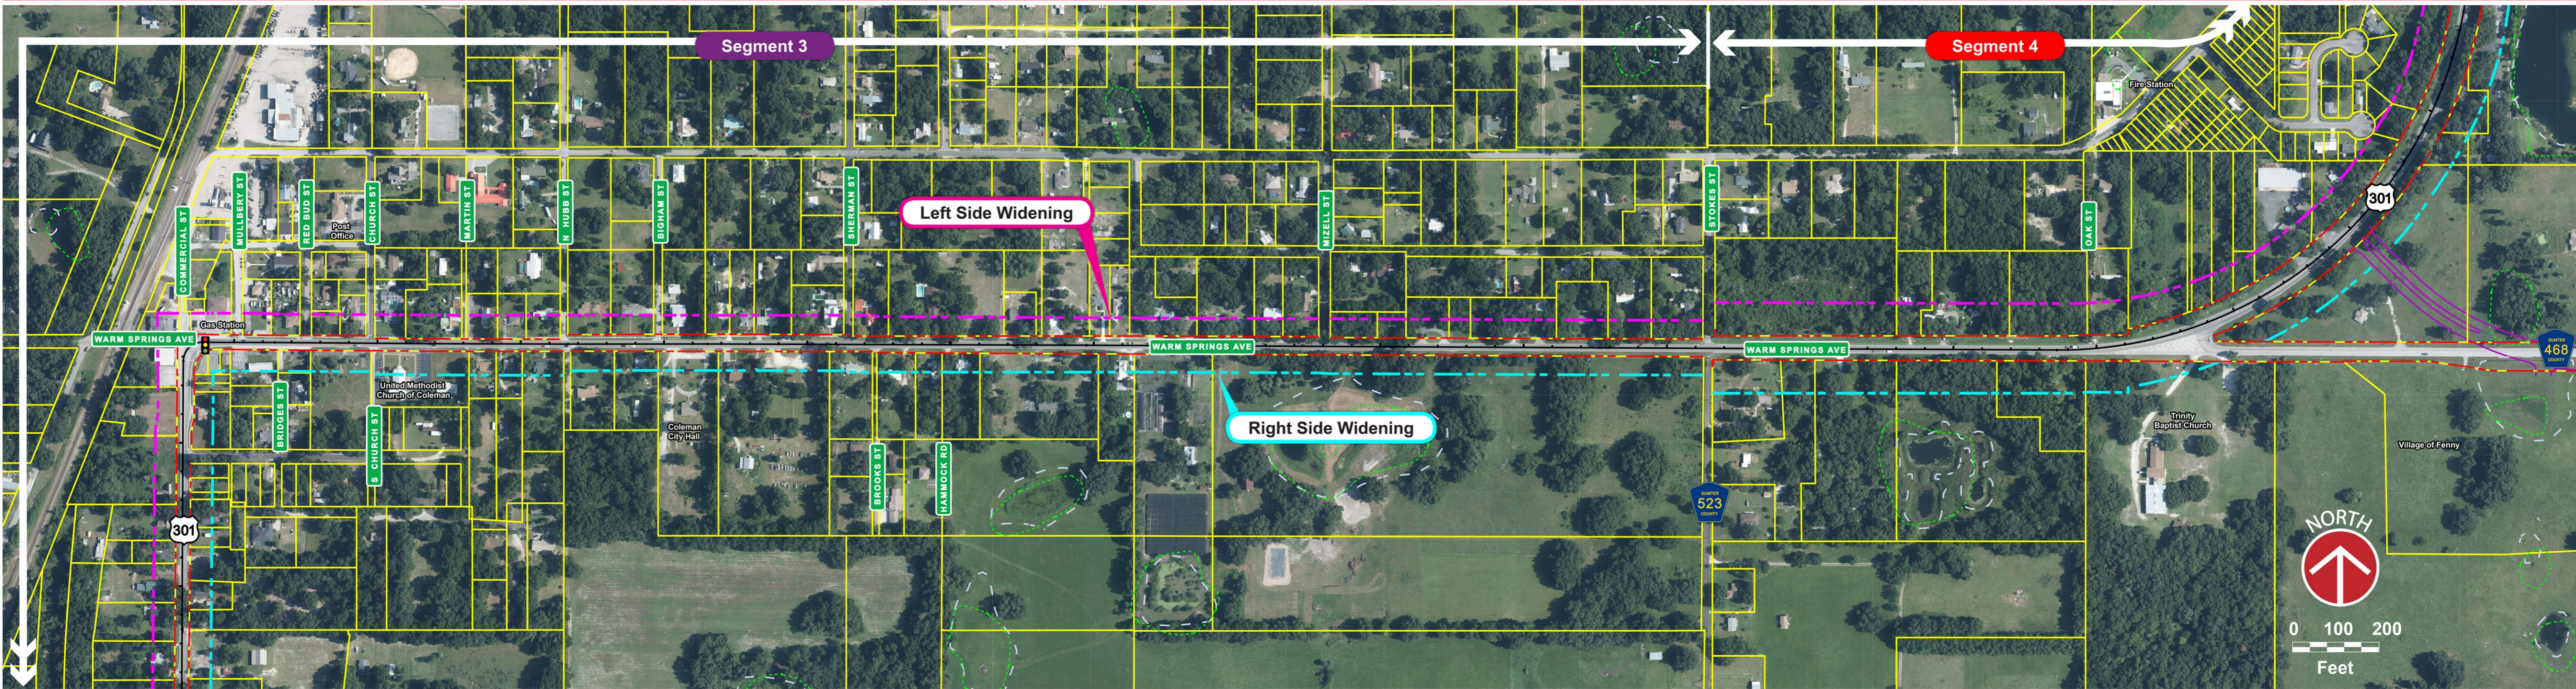

LEGEND


- Existing Right-of-Way Line
- Potential Right Side Widening Right-of-Way Limit
- Potential Left Side Widening Right-of-Way Limit
- Floodplain Boundary
- Parcel Lines
- Wetlands Boundary
- New CR 468 Roadway Alignment
- <--> Segment Boundary
- Traffic Signal

NOTES

All right-of-way needs are preliminary and are subject to change. Right-of-way needed for stormwater ponds and drainage has yet to be determined and is not shown.



Preliminary Widening Comparison - Board 4

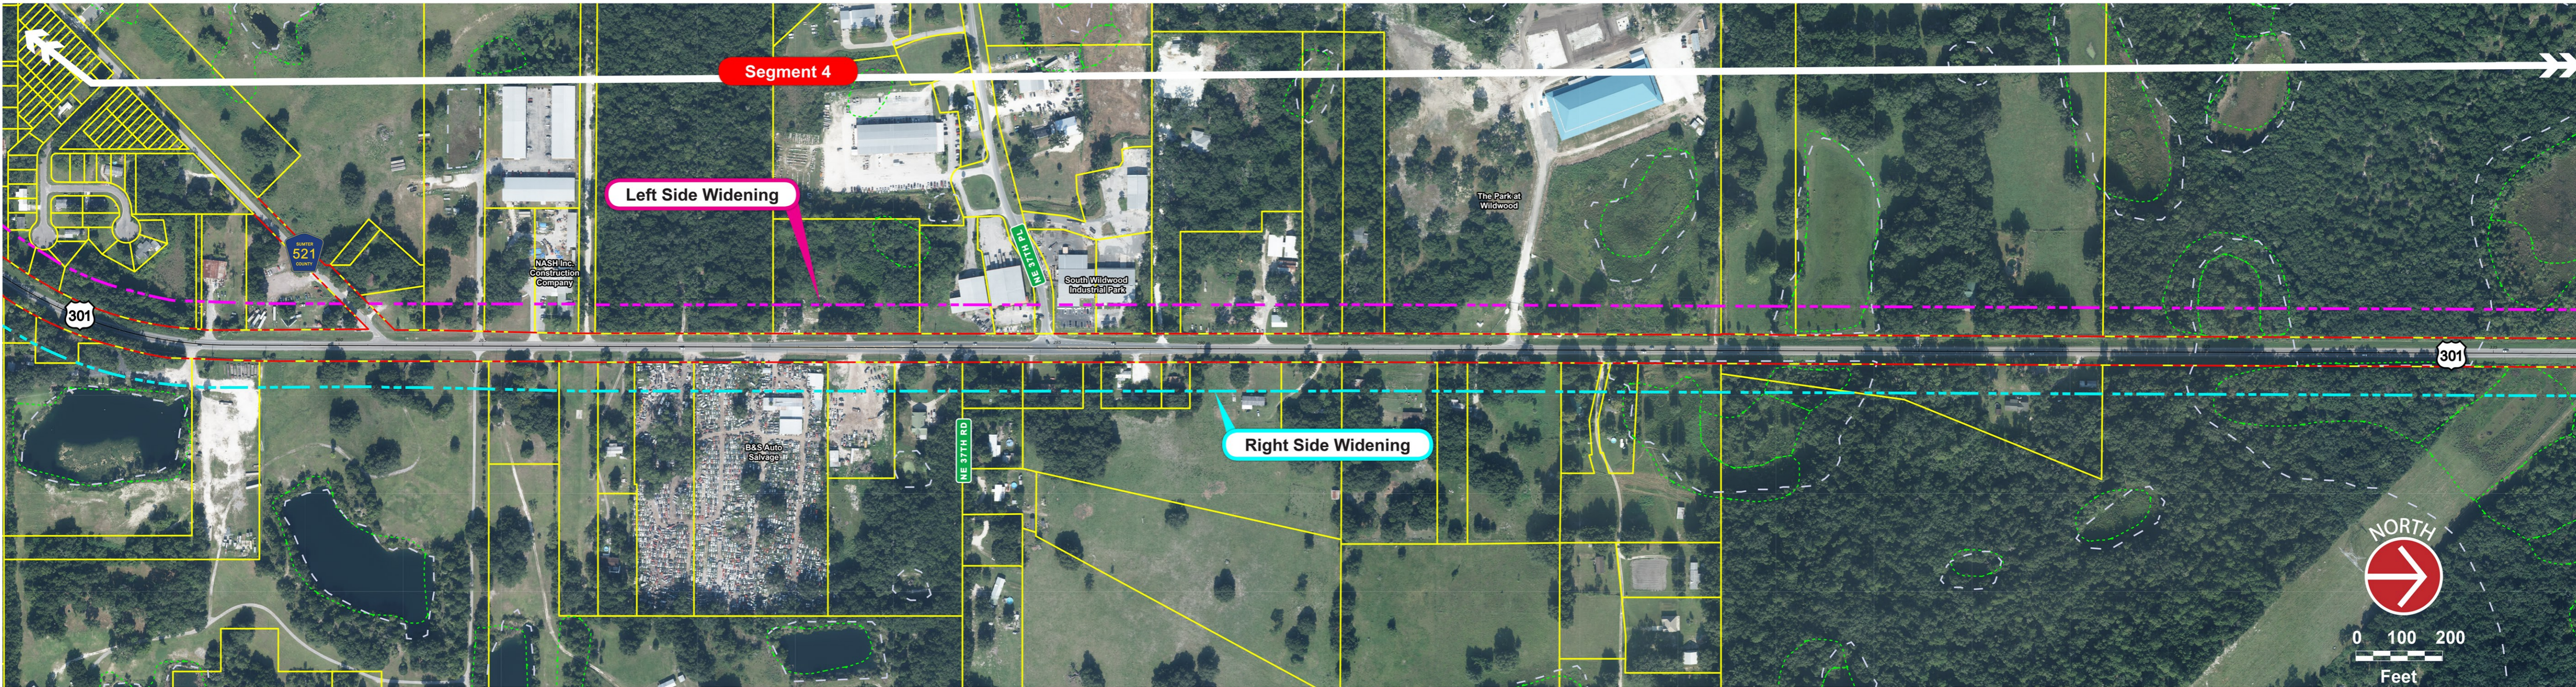

LEGEND


- - - - - Existing Right-of-Way Line
- - - - - Potential Right Side Widening Right-of-Way Limit
- - - - - Potential Left Side Widening Right-of-Way Limit
- - - - - Floodplain Boundary
- - - - - Parcel Lines
- - - - - Wetlands Boundary
- ↔ Segment Boundary
- Existing Traffic Signal

NOTES

All right-of-way needs are preliminary and are subject to change. Right-of-way needed for stormwater ponds and drainage has yet to be determined and is not shown.



Preliminary Widening Comparison - Board 5

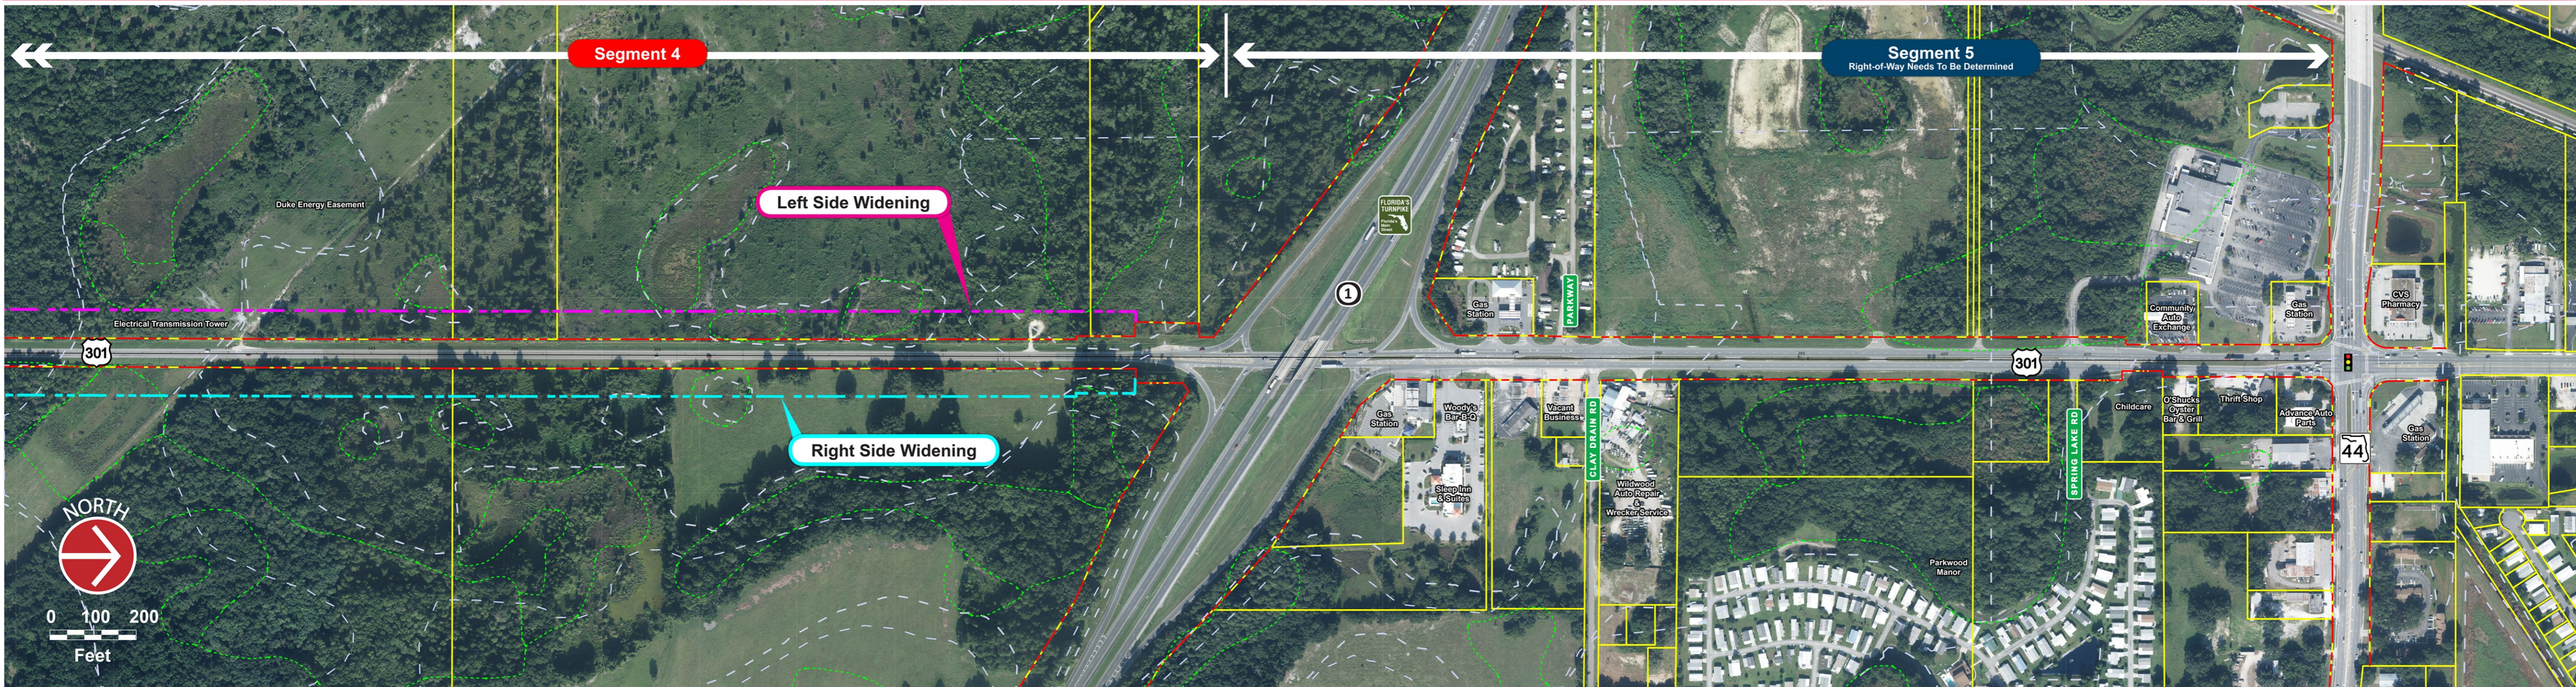

Segment 4

Segment 5
Right-of-Way Needs To Be Determined

Left Side Widening

Right Side Widening



0 100 200
Feet

LEGEND

- - - - - Existing Right-of-Way Line
- - - - - Potential Right Side Widening Right-of-Way Limit
- - - - - Potential Left Side Widening Right-of-Way Limit
- - - - - Floodplain Boundary
- - - - - Parcel Lines
- - - - - Wetlands Boundary

- ← → Segment Boundary
- ⬇ Existing Traffic Signal

NOTES

- ① Interchange Alternatives are being developed. Right-of-way requirements in the vicinity of the interchange have yet to be determined.
- All right-of-way needs are preliminary and are subject to change. Right-of-way needed for stormwater ponds and drainage has yet to be determined and is not shown.