


I-75 (S.R. 93) at NW 49th Street PD&E Study

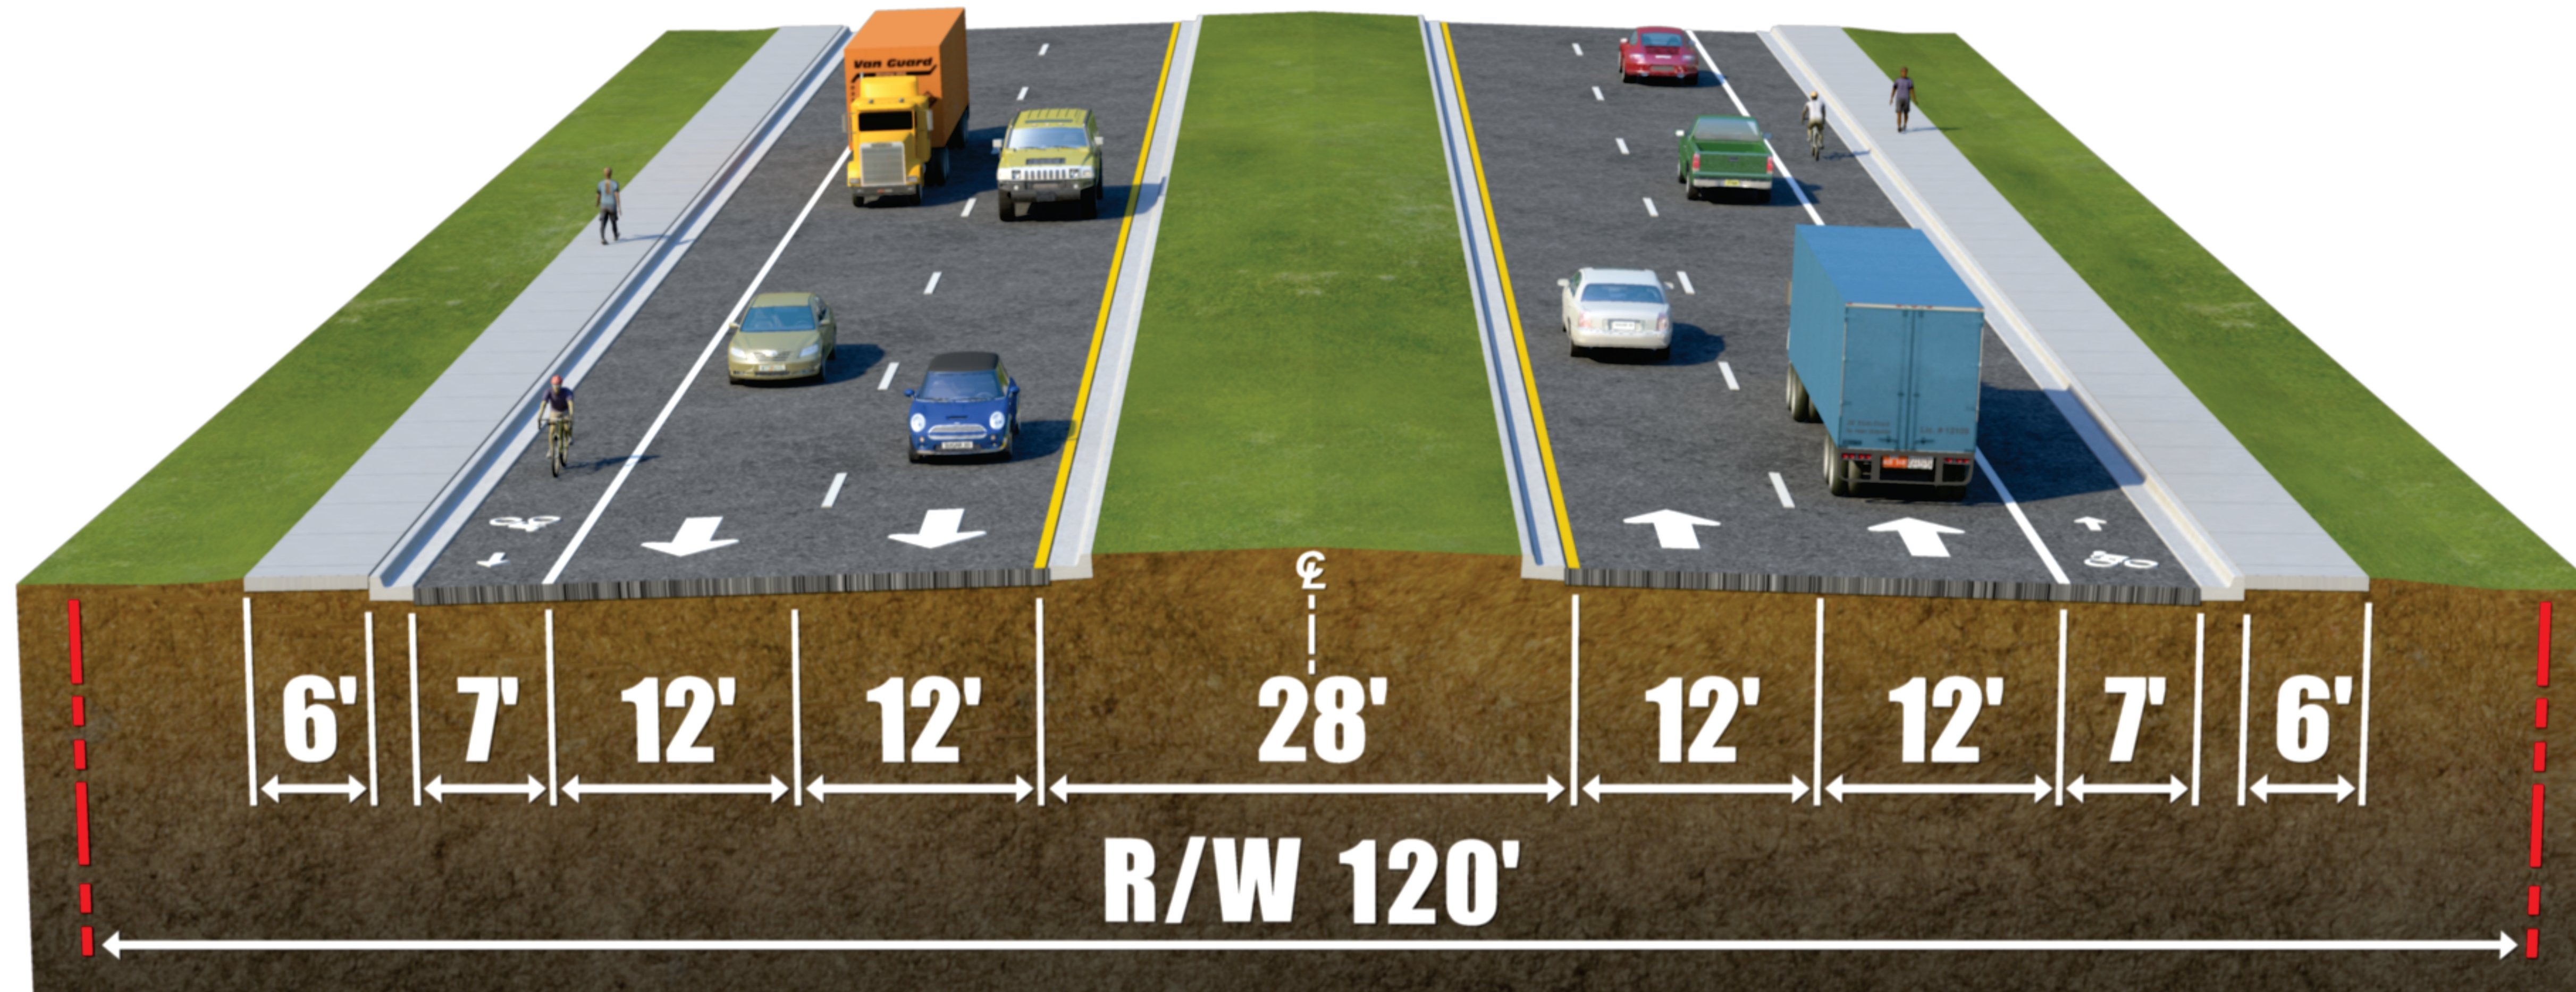

NW 49th Street Proposed Typical Section
Posted Speed Limit: 45 mph