


MATCH LINE G

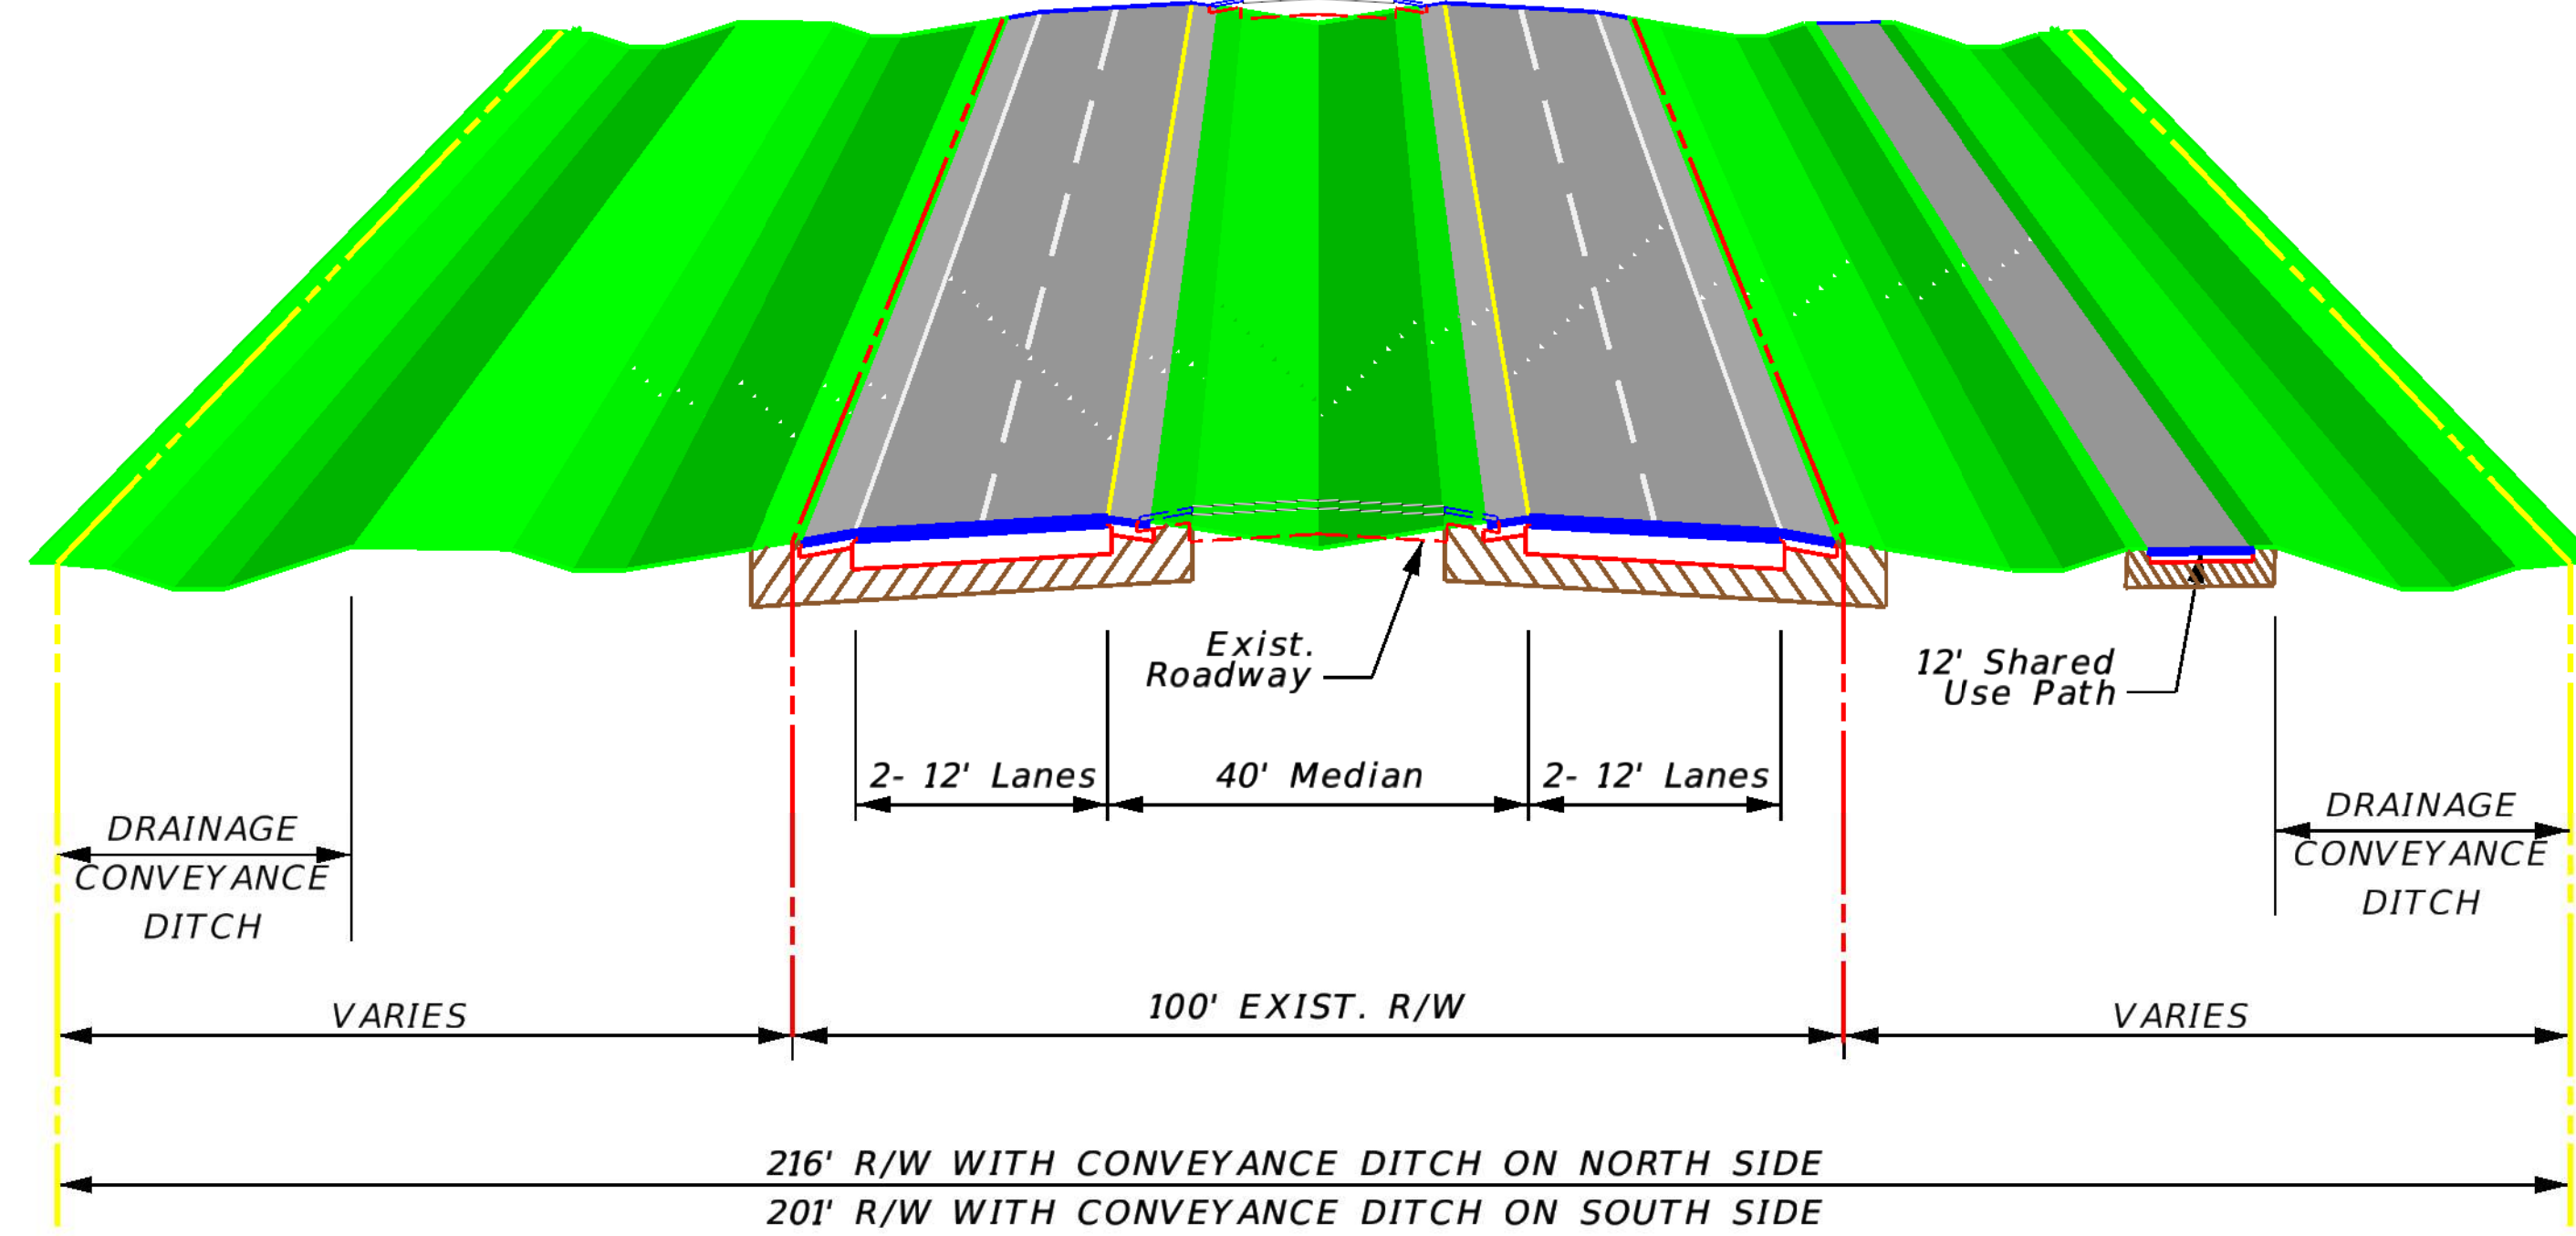

LEGEND									
ARCHAEOLOGICAL SITES	FIRE STATION	LAW ENFORCEMENT	FLOODPLAIN CONSERVATION AREA	POTENTIAL CONTAMINATION LOW	WETLAND - CYPRESS	WET PRAIRIES	EXISTING RIGHT OF WAY	ROADWAY WIDENING OR FULL CONSTRUCTION	
CEMETERY	GOVERNMENT BLDG.	PARKS	POND - REGIONAL BASIN	POTENTIAL CONTAMINATION MEDIUM	WETLAND - FORESTED MIXED	STREAMS AND LAKE SWAMPS	PROPOSED RIGHT OF WAY		
CHURCH	HISTORIC BRIDGES	SCHOOLS	POND - RECOMMENDED	POTENTIAL CONTAMINATION HIGH	WETLAND - MIXED HARDWOODS	RESERVOIRS			
COMMUNITY CENTER	HISTORIC STRUCTURES				FRESHWATER MARSH				

STATE OF FLORIDA DEPARTMENT OF TRANSPORTATION			WEST SR 50 PD&E STUDY RECOMMENDED ALTERNATIVE DESIGN SEGMENT 4		SHEET NO.
ROAD NO.	COUNTY	FINANCIAL PROJECT ID			
SR 50	SUMTER	435859-1-22-01			8