


## Typical Sections

### Proposed Road

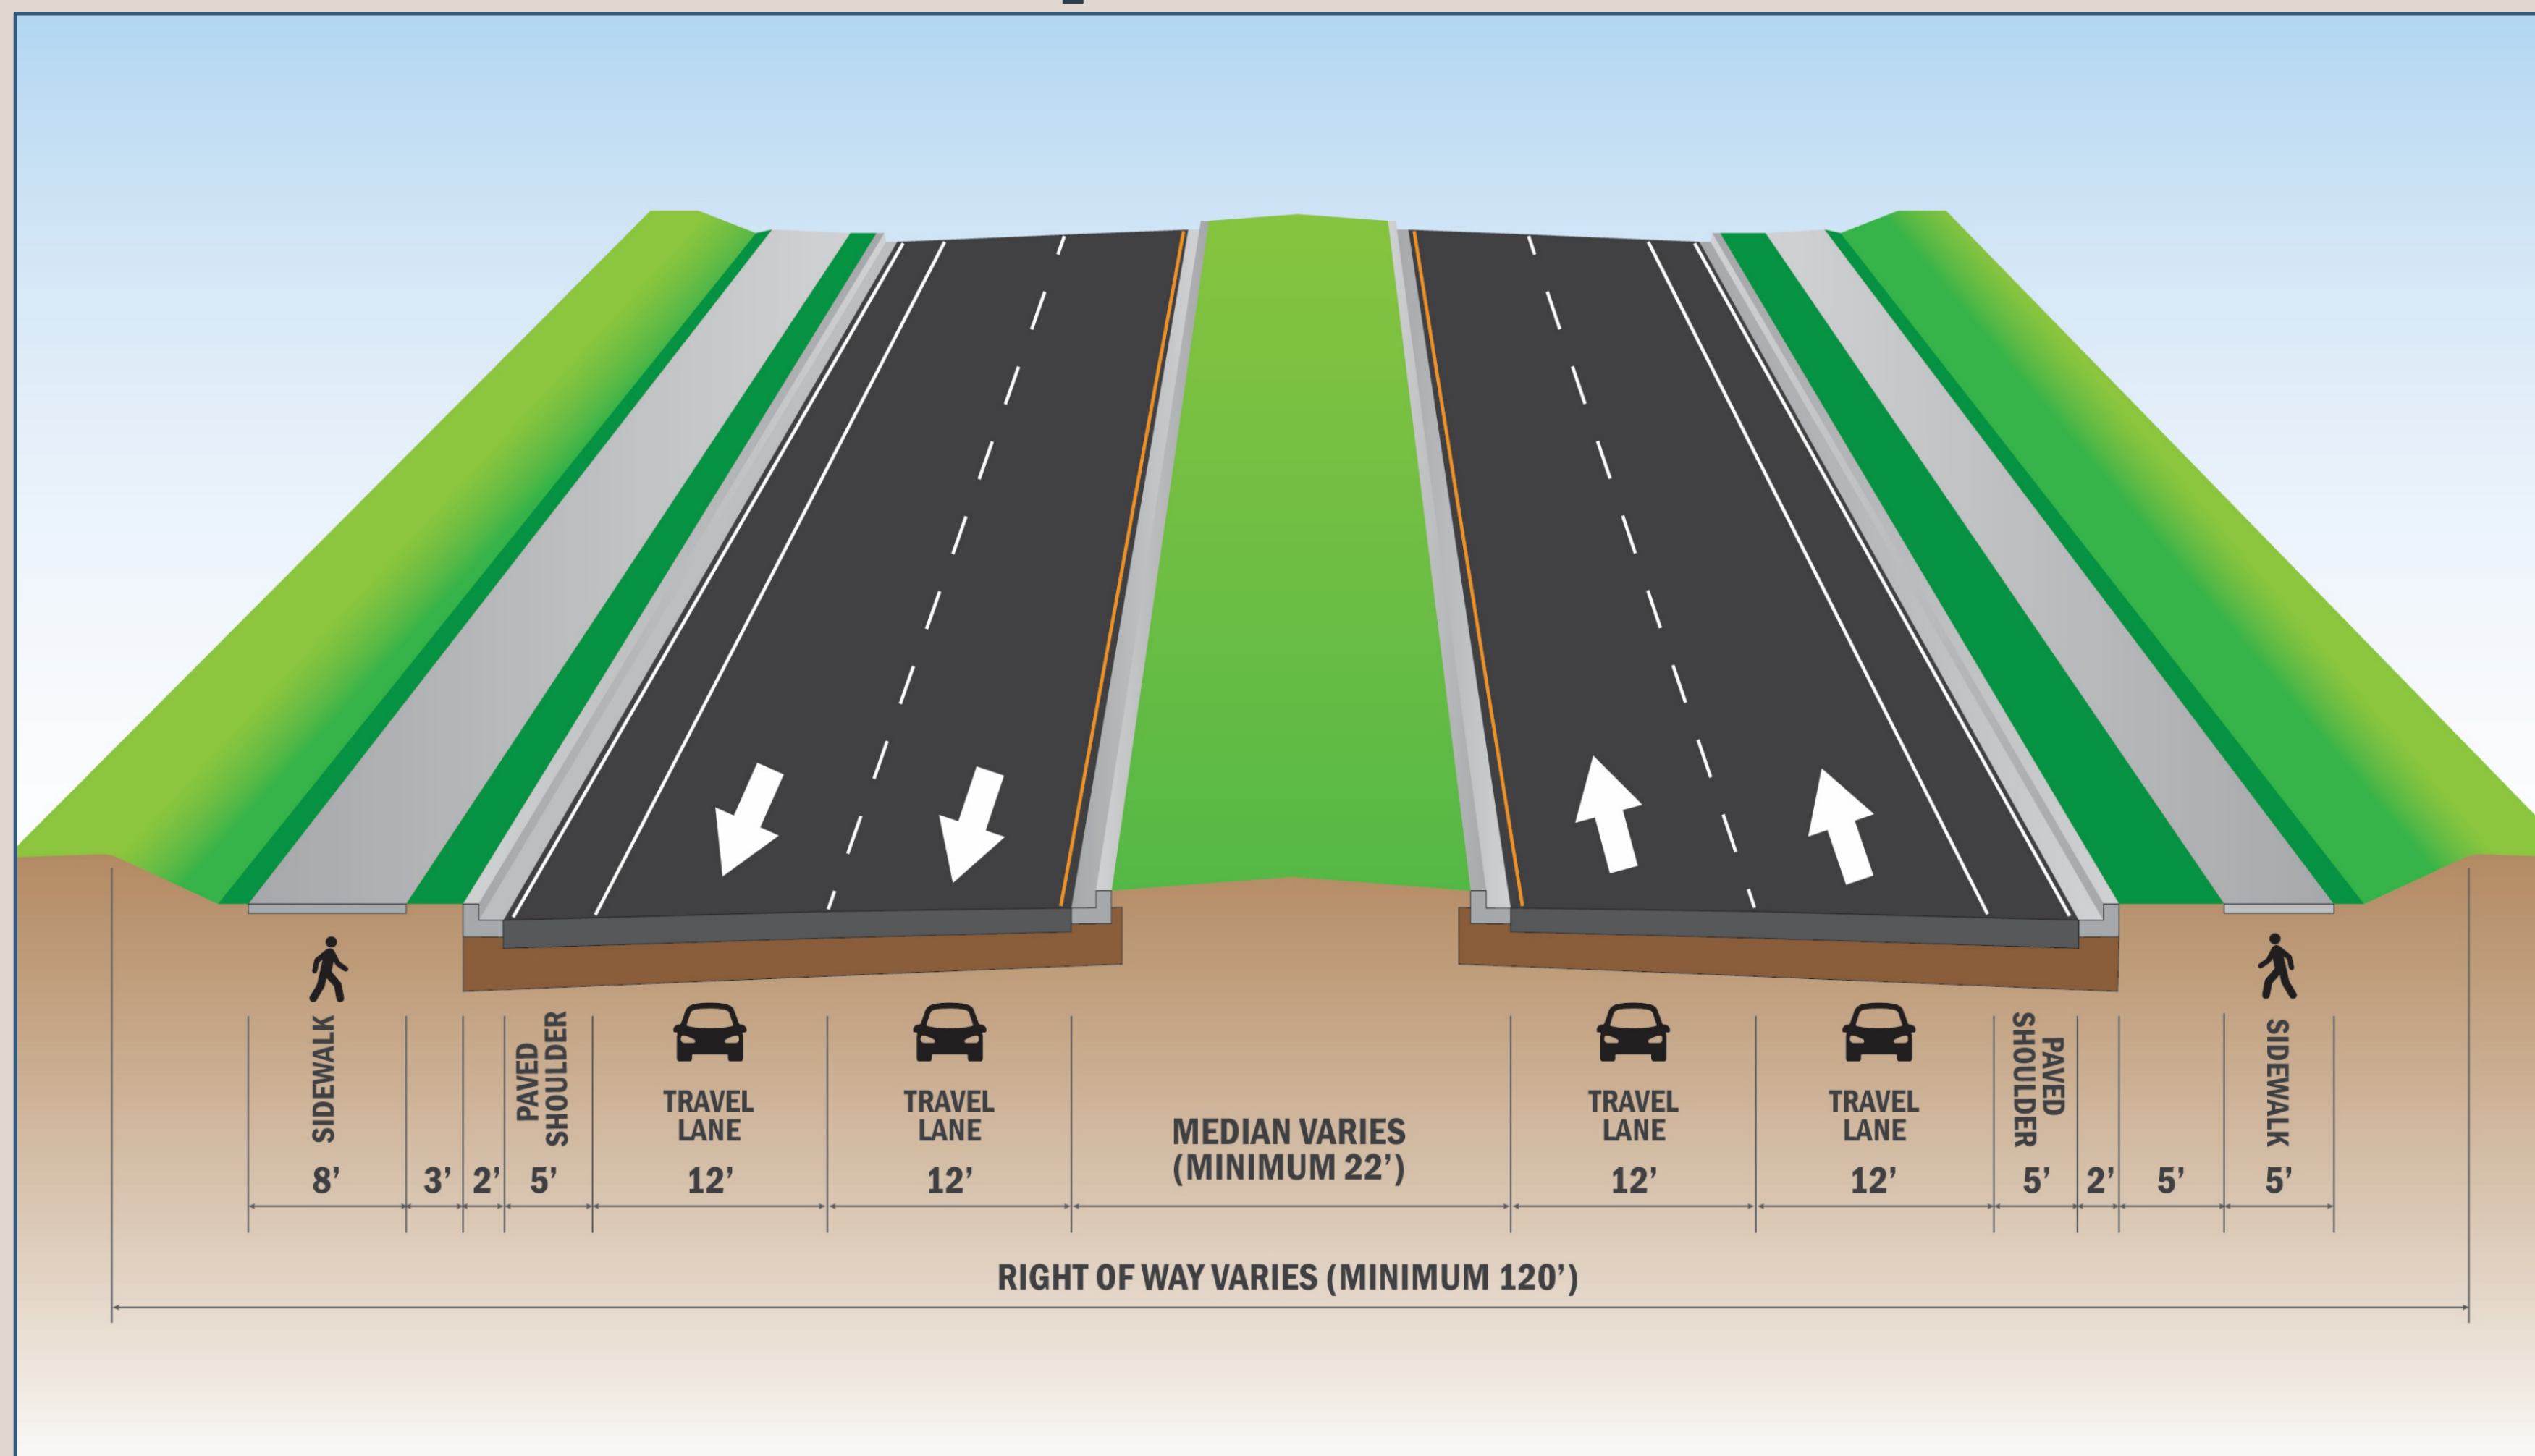

### Proposed Bridge

